


# Site Plan Royal Hobart Show October 2010

(as at June 2010 –subject to change)

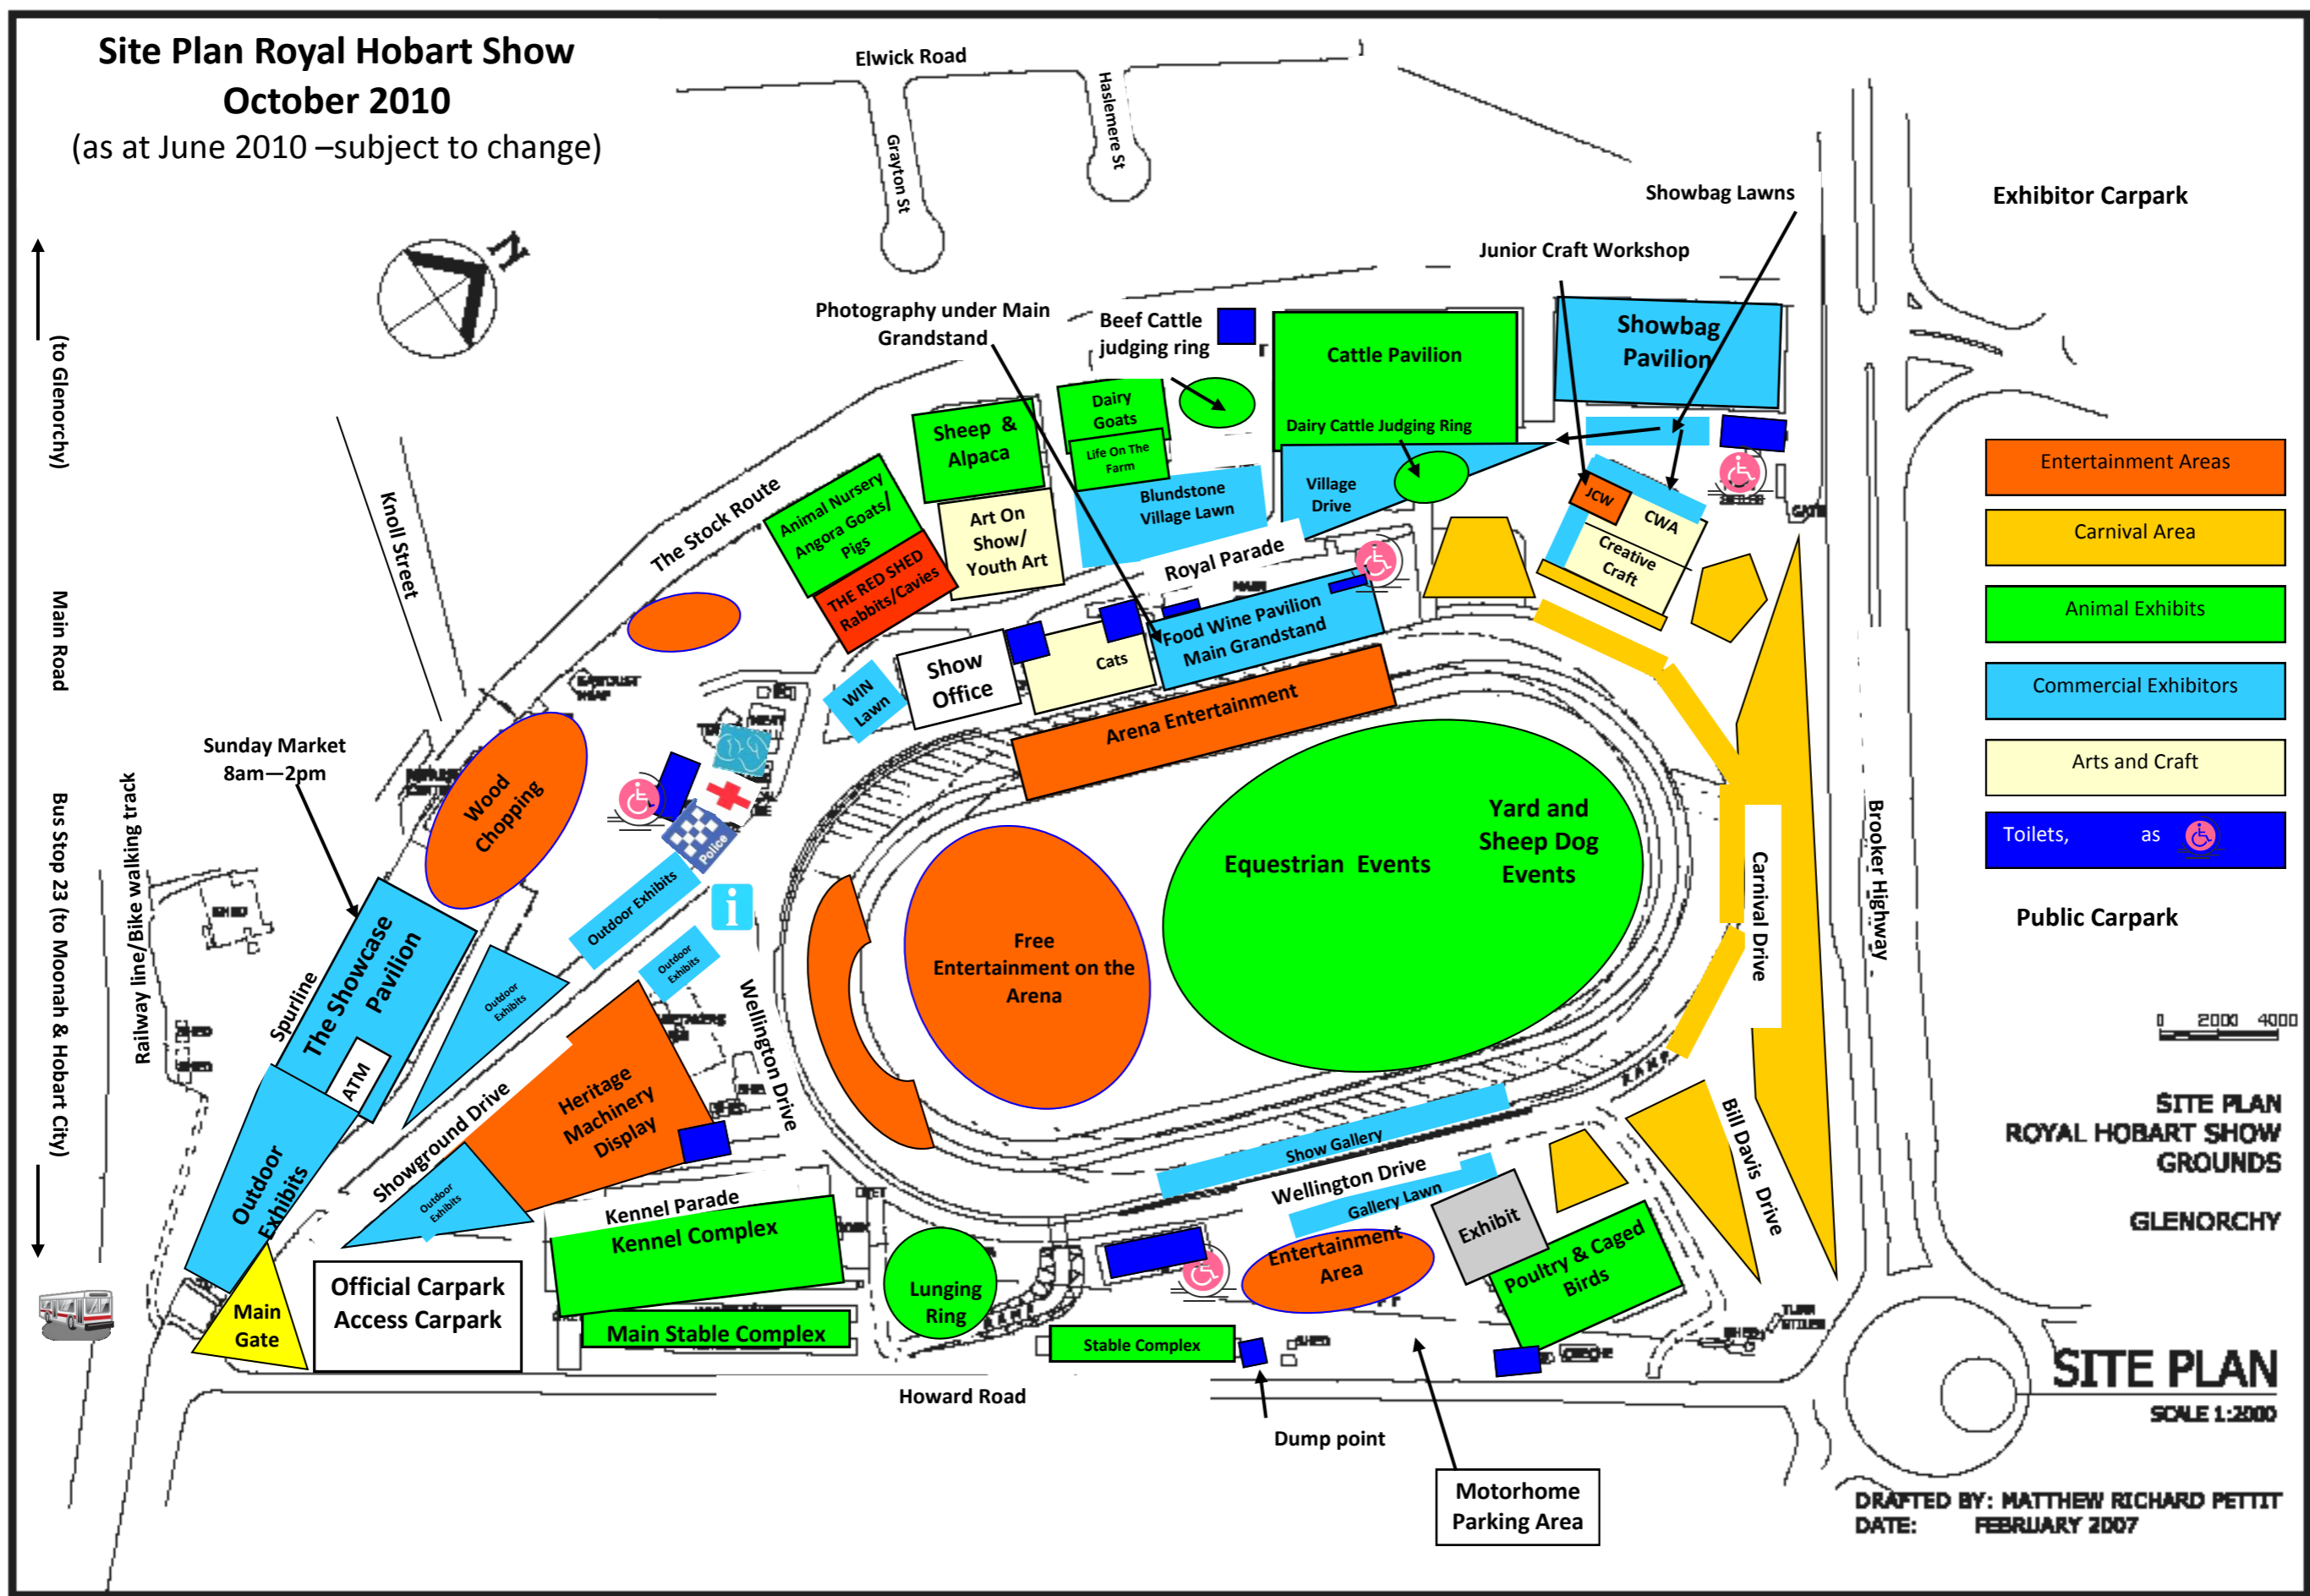

- Entertainment Areas
- Carnival Area
- Animal Exhibits
- Commercial Exhibitors
- Arts and Craft
- Toilets, as

0 2000 4000

SITE PLAN  
ROYAL HOBART SHOW  
GROUNDS  
GLENORCHY

**SITE PLAN**  
SCALE 1:2000

DRAFTED BY: MATTHEW RICHARD PETTIT  
DATE: FEBRUARY 2007